



EDI. 6573  
PIANO SECONDO

mq. 795,392

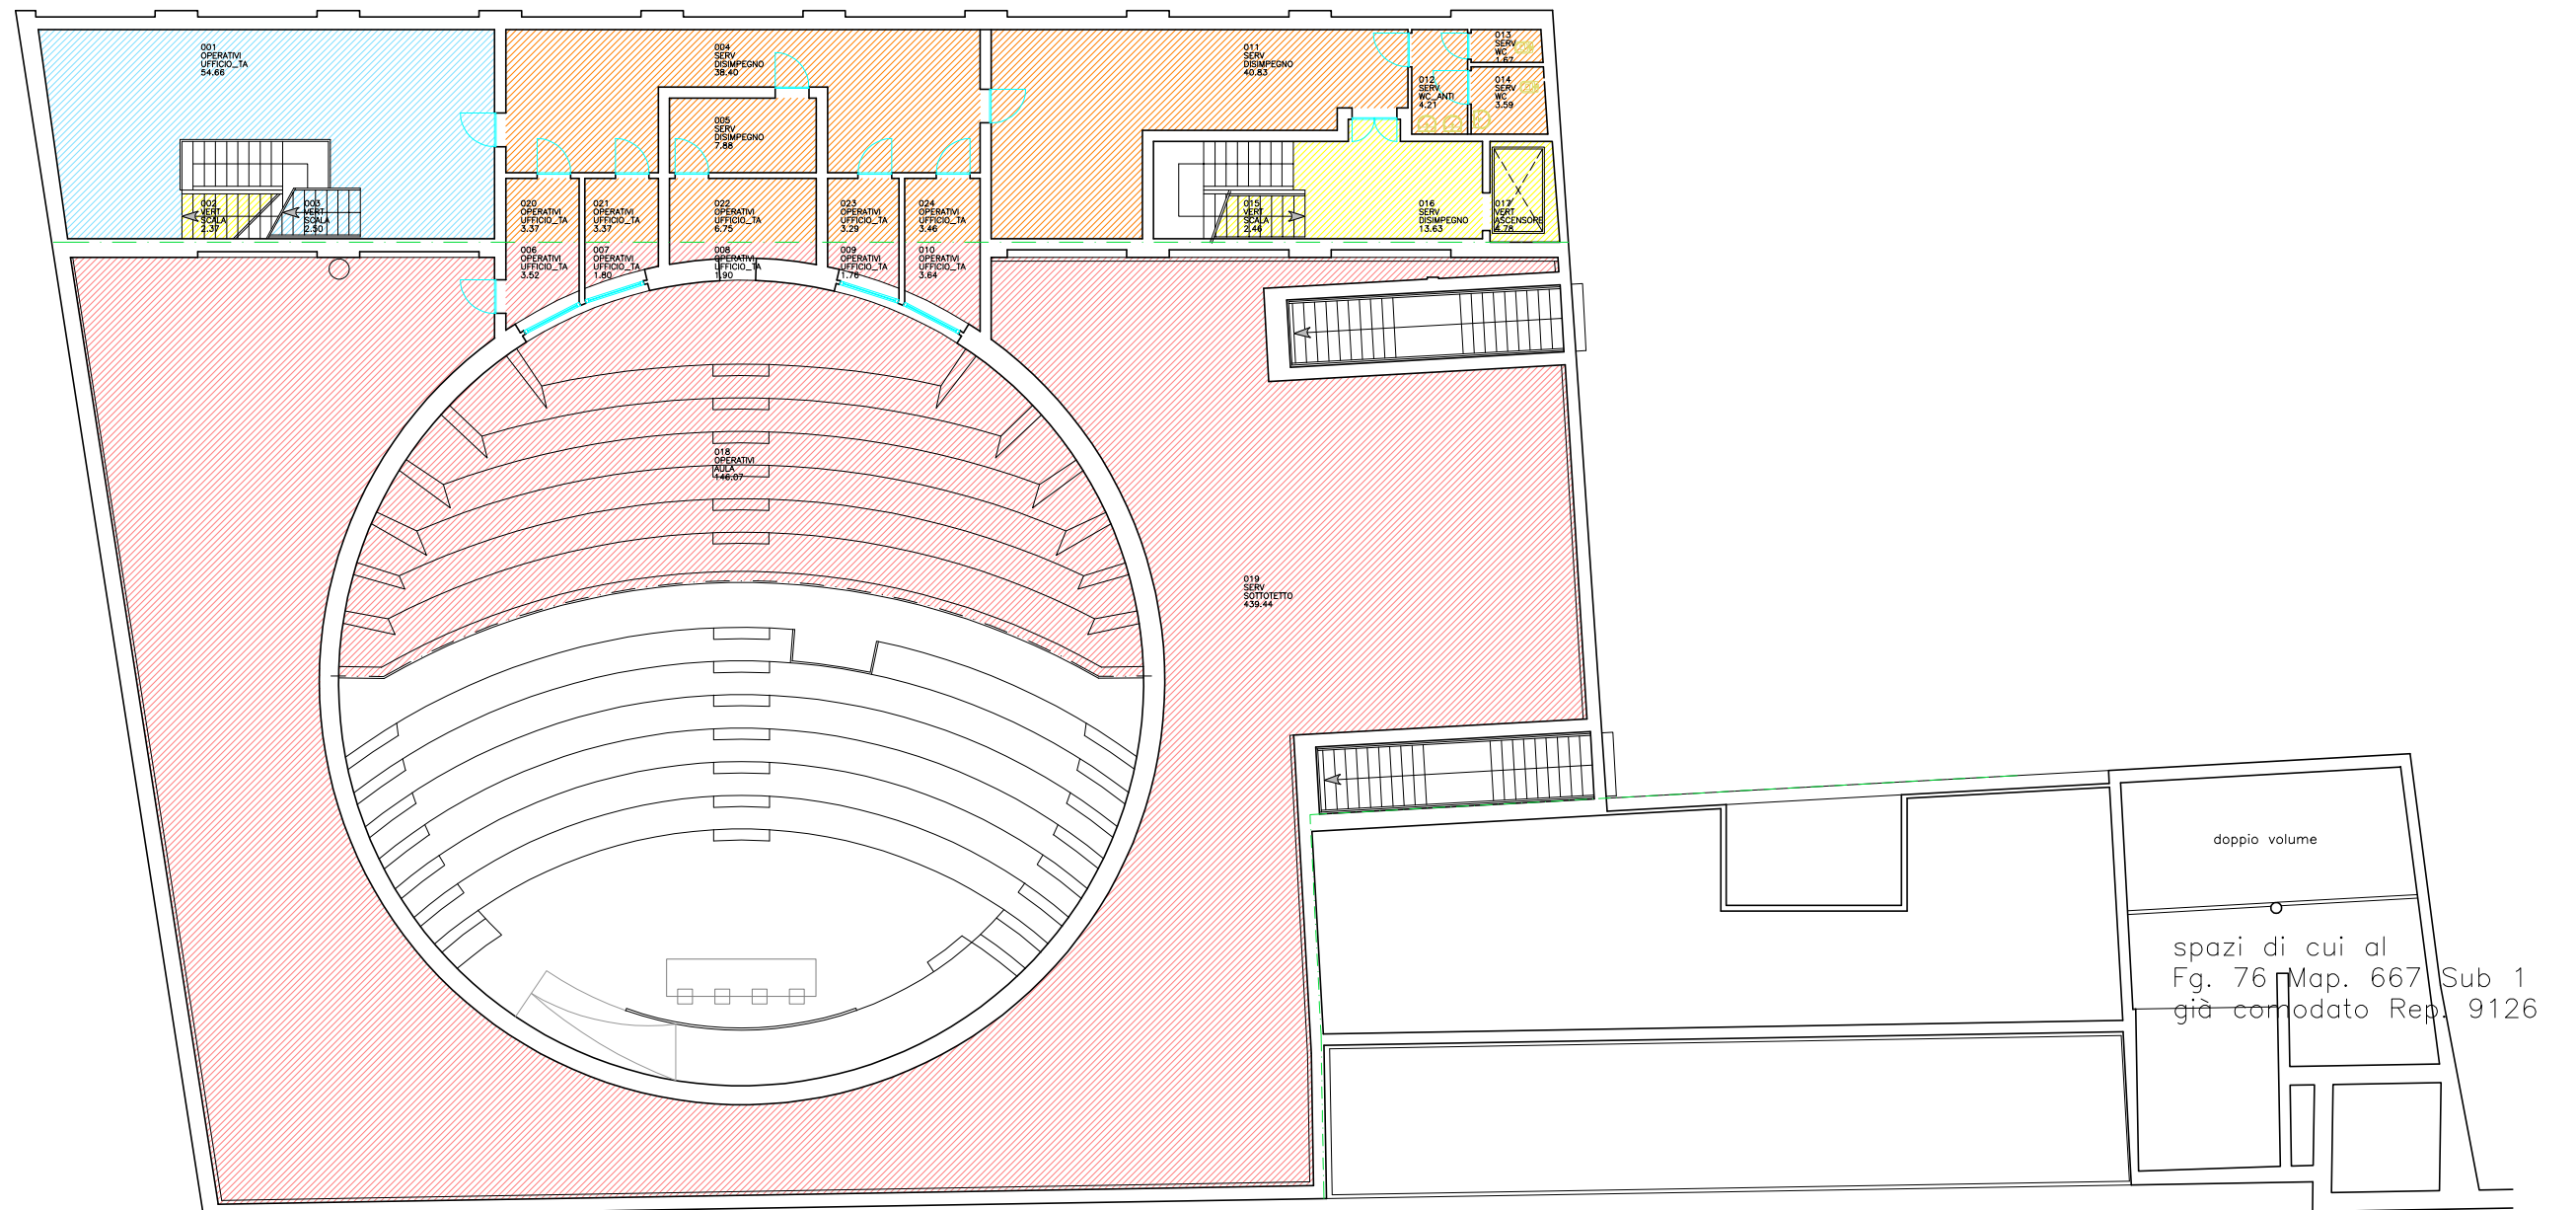

Legenda scala 1:200  
A3 rapp. stampa 5-1

- |                                                                                    |                                                     |
|------------------------------------------------------------------------------------|-----------------------------------------------------|
|  | spazi comuni Fg. 76 Map. 663 Sub 1<br>mq. 23,253    |
|  | spazi NON UNIBO Fg. 76 Map. 663 Sub 3<br>mq. 57,167 |
|  | spazi UNIBO Fg. 76 Map. 663 Sub 3<br>mq. 116,829    |
|  | spazi UNIBO Fg. 76 Map. 663 Sub 4<br>mq. 598,143    |

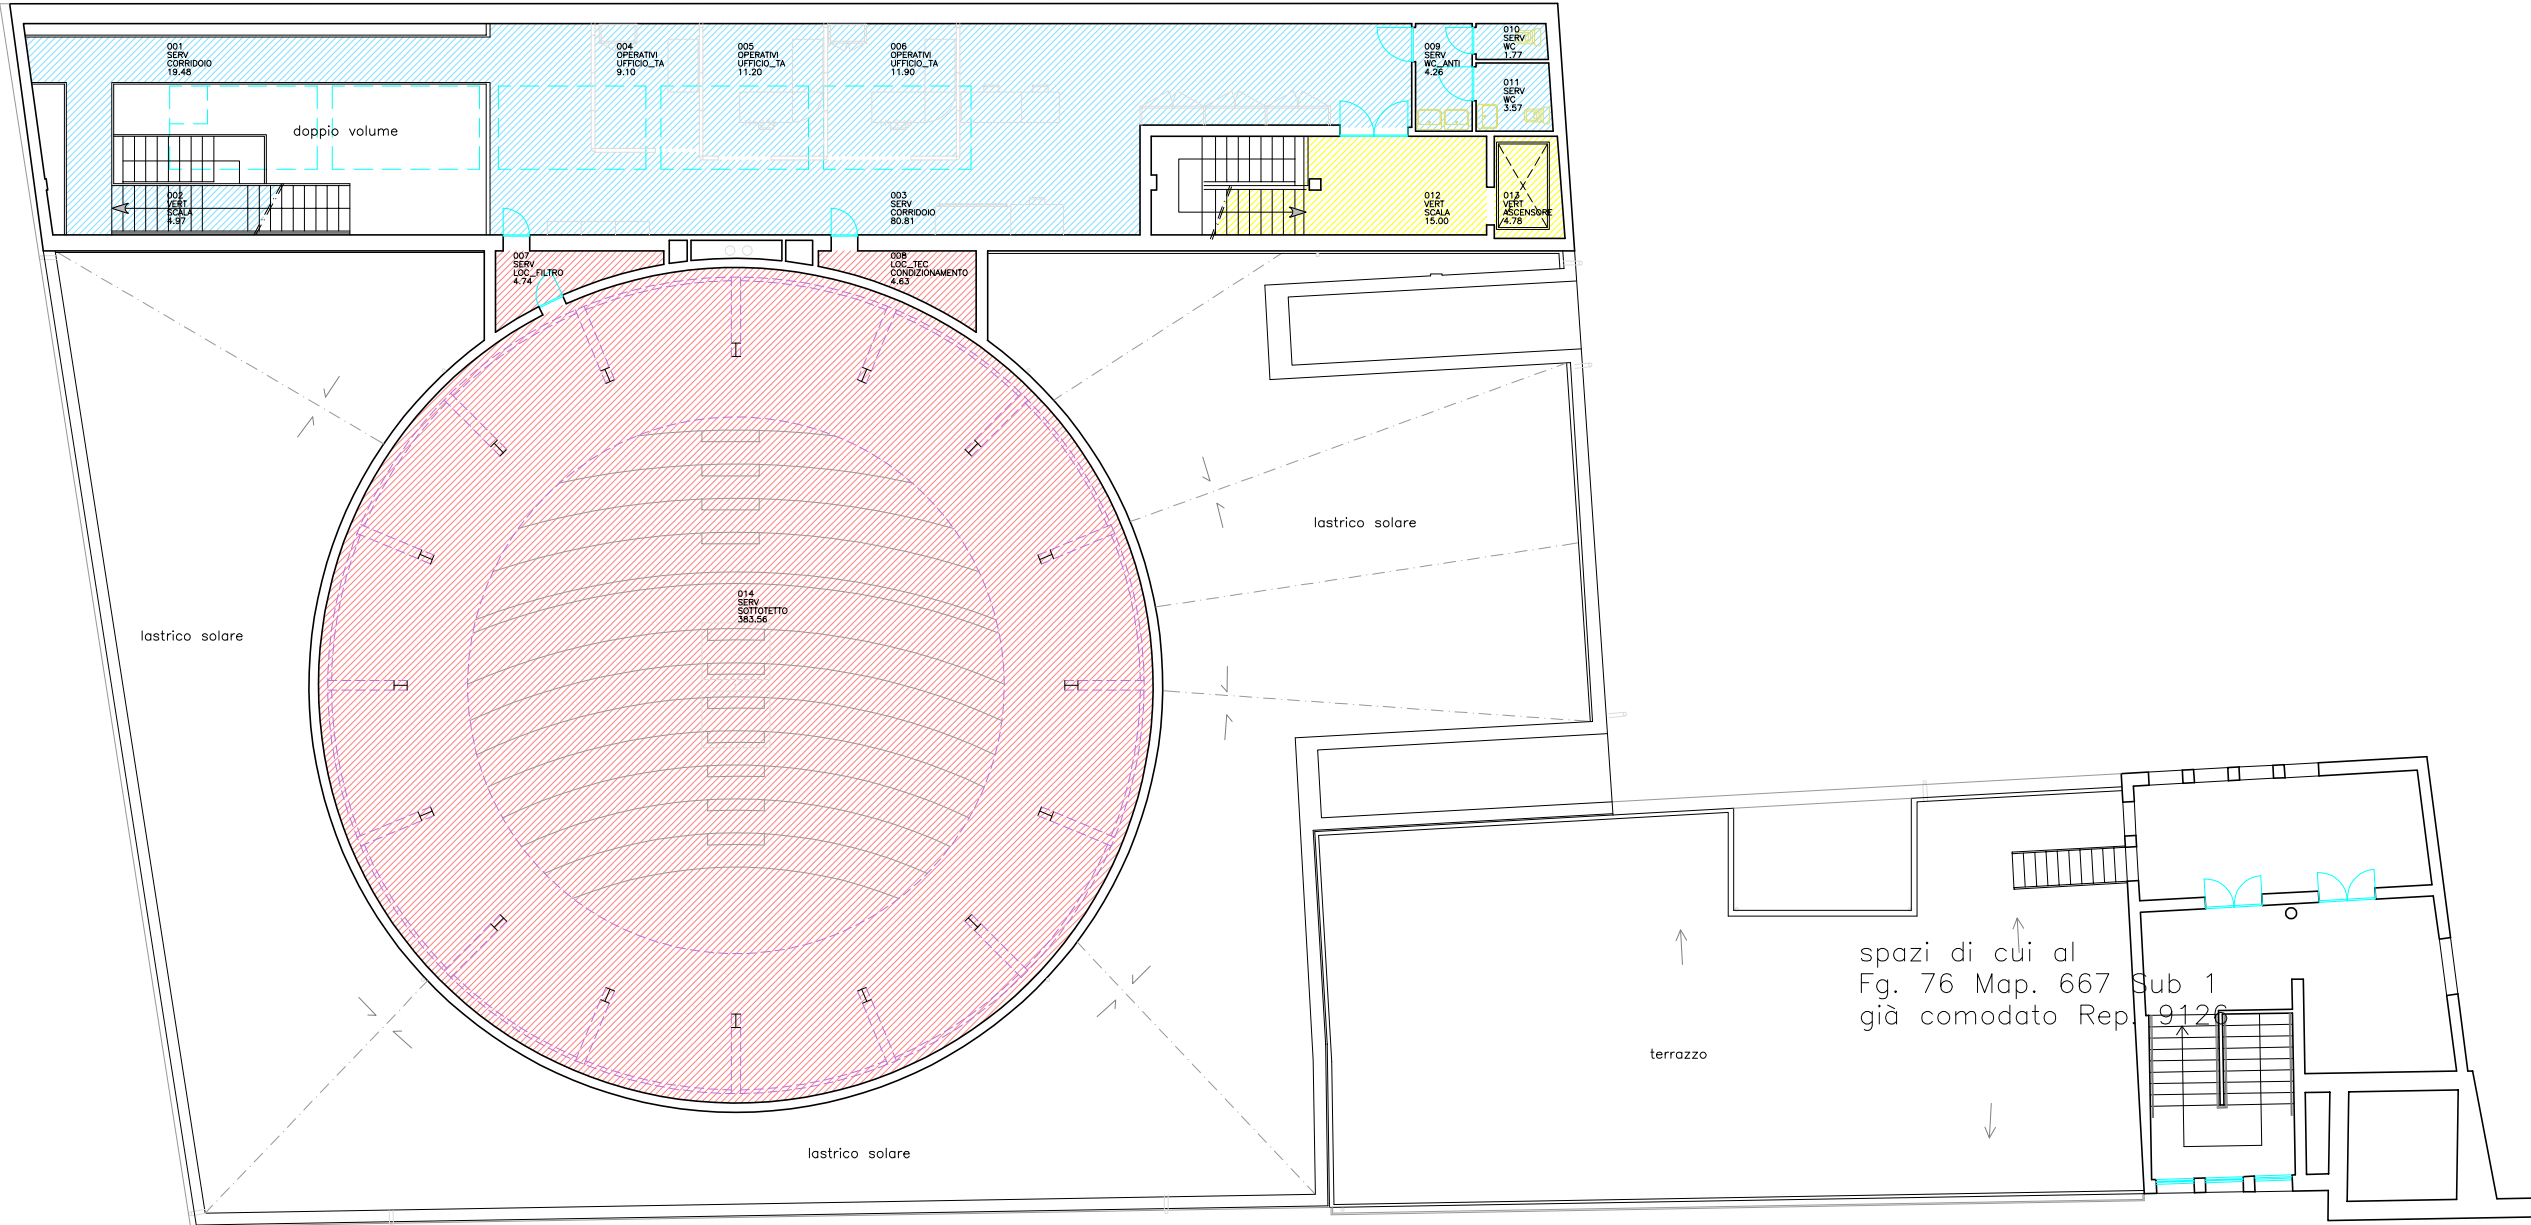

Legenda scala 1:200  
A3 rapp. stampa 5-1

- spazi comuni Fg. 76 Map. 663 Sub 1  
mq. 19,782
- spazi NON UNIBO Fg. 76 Map. 663 Sub 3  
mq. 147,059
- spazi UNIBO Fg. 76 Map. 663 Sub 4  
mq. 392,929